


Strike Guard® with Critical Asset Protection for active lightning protection of a two-wire irrigation system with a separately derived power system

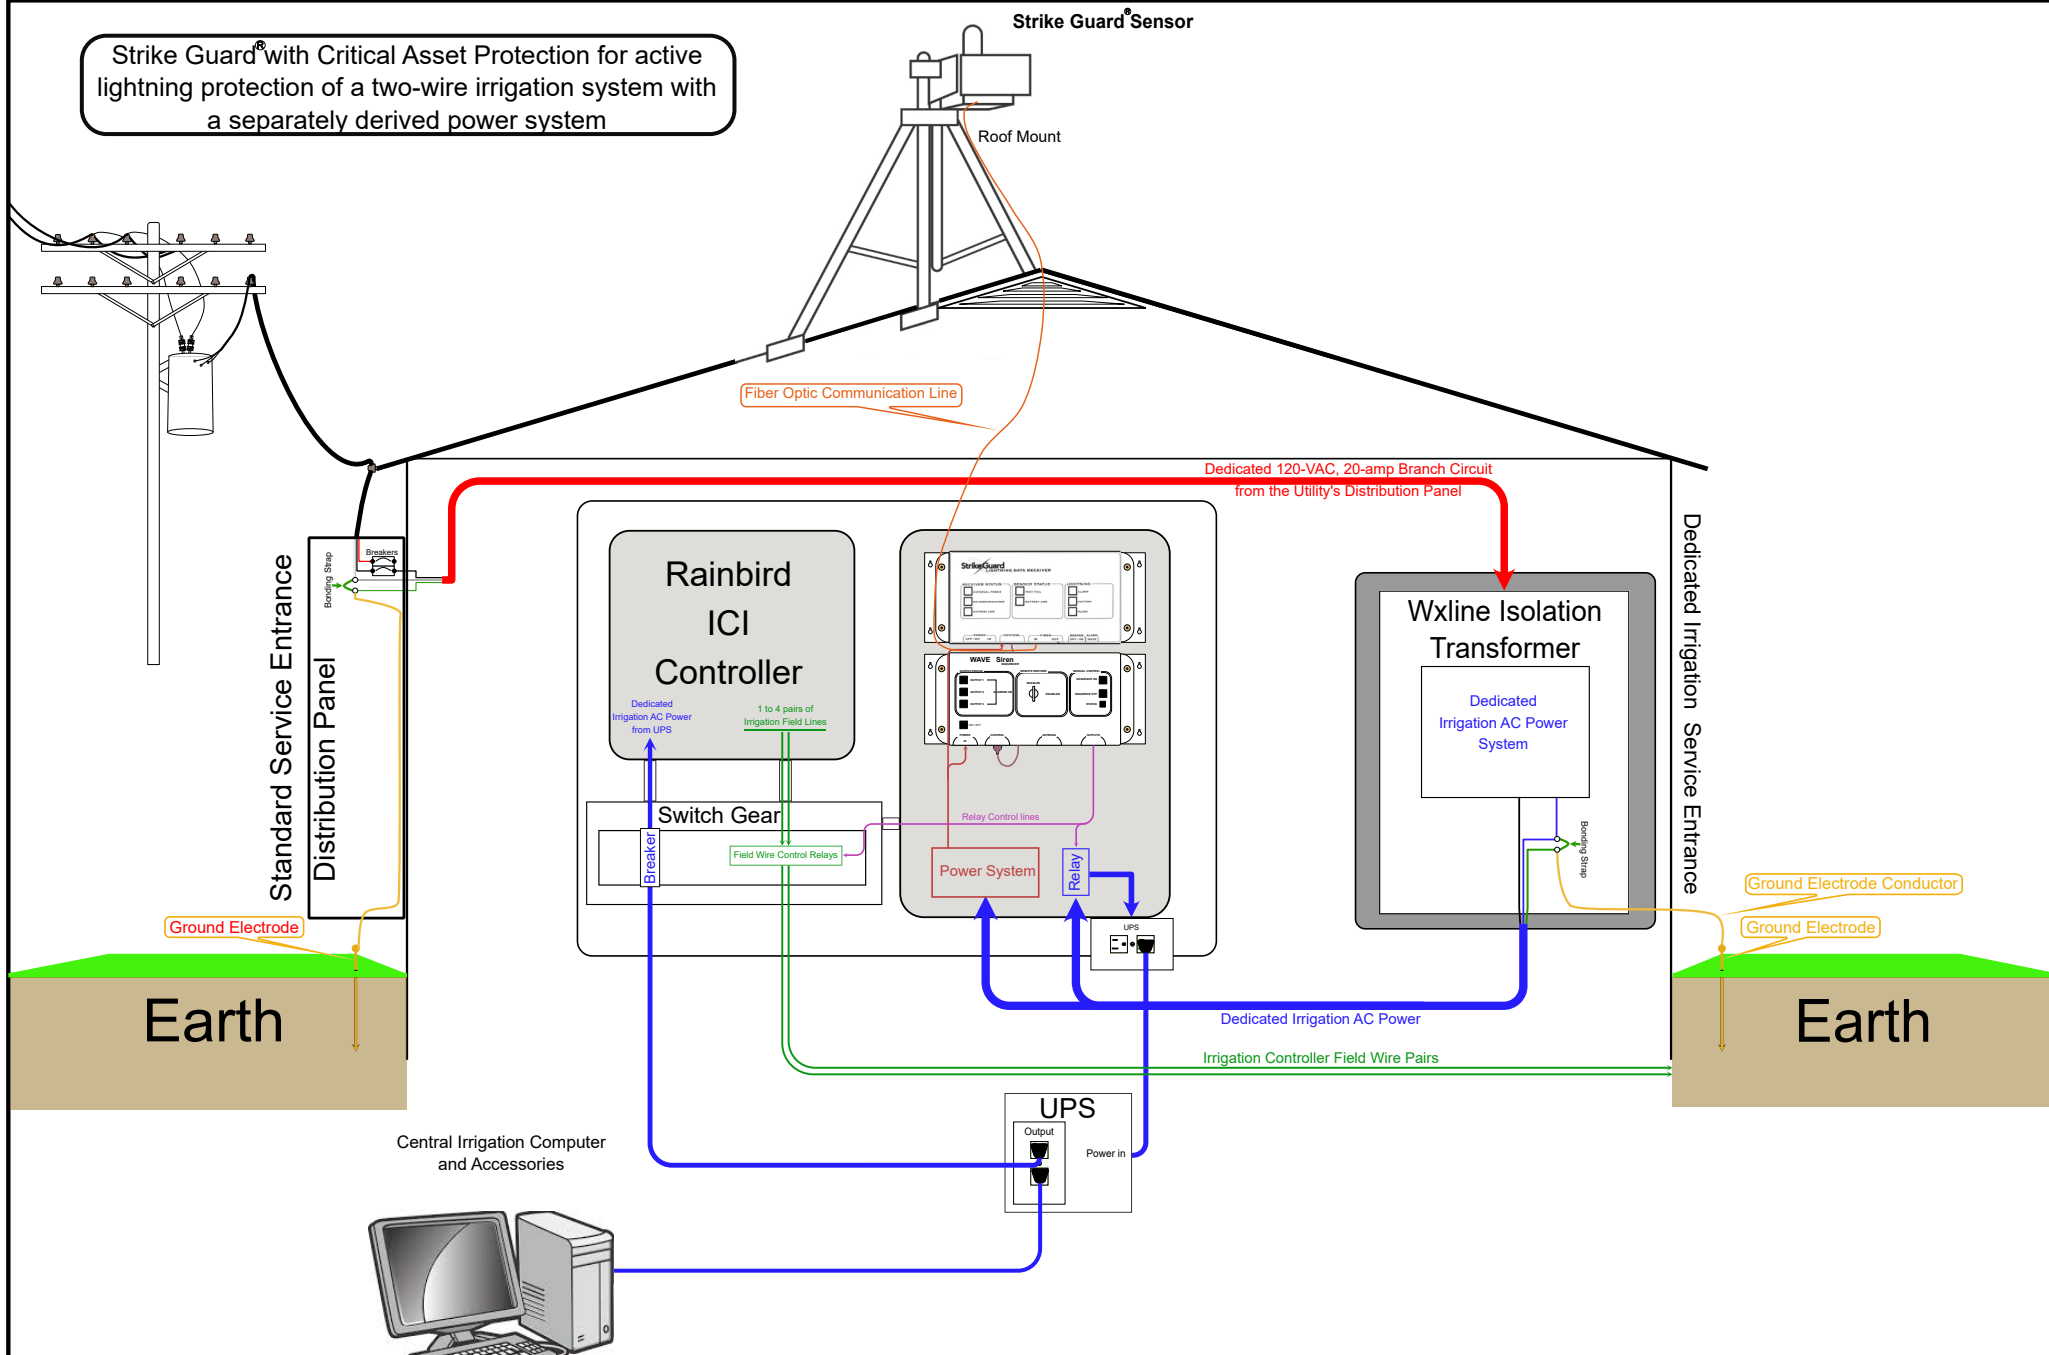

WXLINE LLC ⚡

423 S Olsen Ave ◇ Tucson AZ 85719
 Tel: 520-615-9999 ◇ Fax: 520-615-0030
 Toll Free: 800-615-0340 ◇ www.wxline.com

Wxline, LLC	
Overview CAPB-CENTRALWith WXIT	
Designed: Christoph Zimmermann	Date: 11-16-2020
Drawn: David Lange	Type: Overview
Approved:	Size: A